



A KITCHEN ELEVATION

Scale: 1/2" = 1'

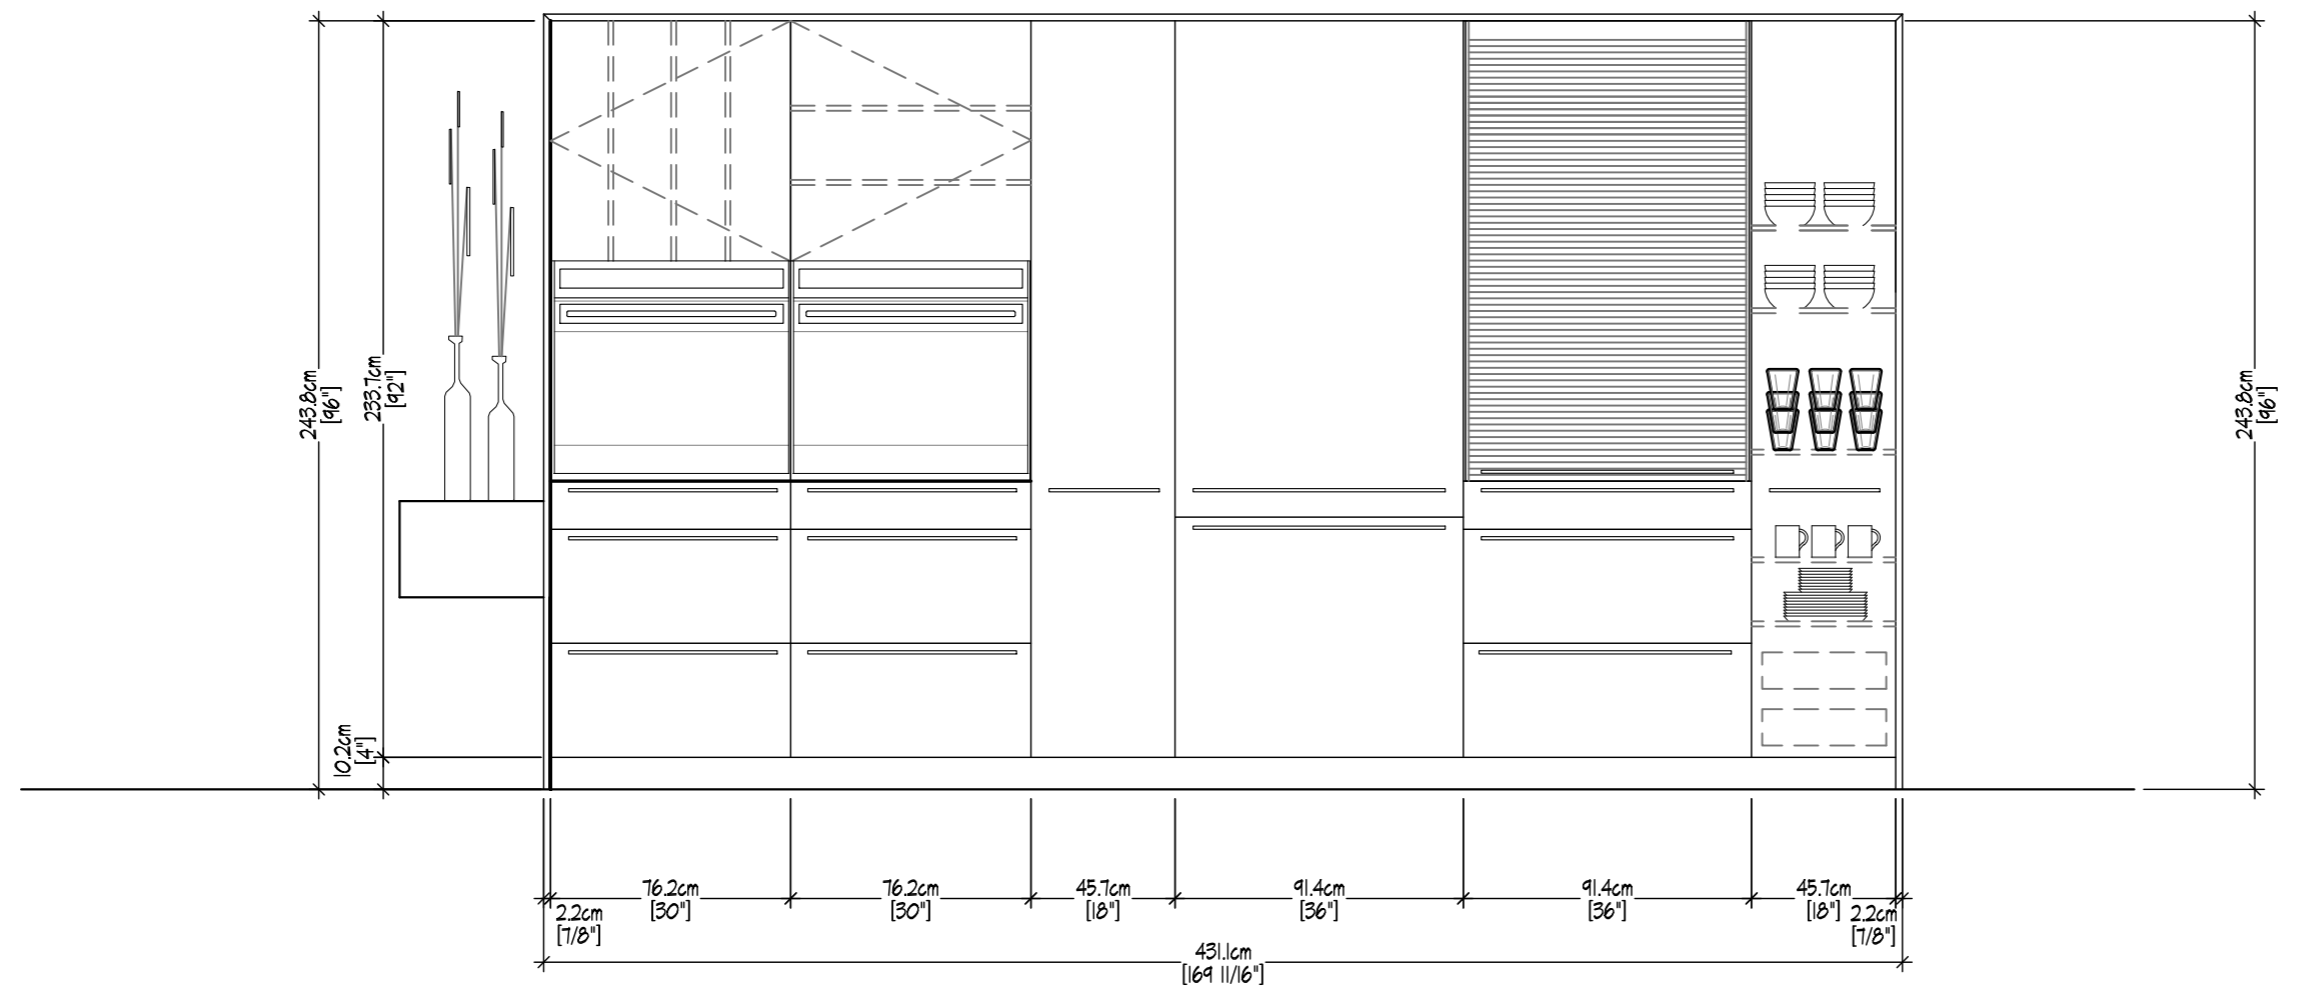


A KITCHEN ELEVATION




Scale: 1/2" = 1'

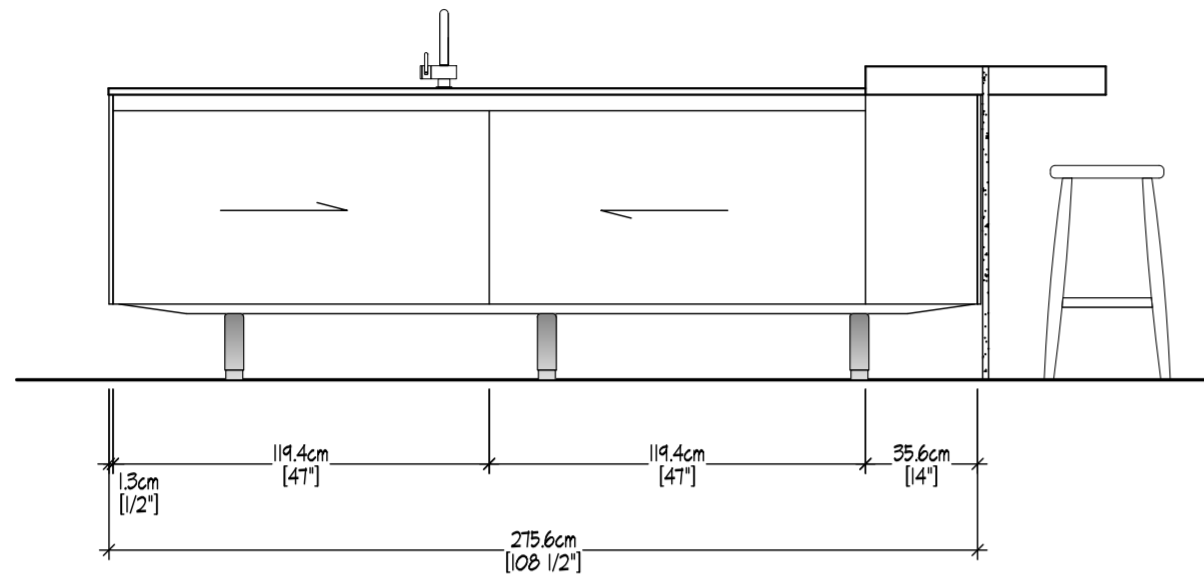


B KITCHEN ELEVATION Scale: 1/2" = 1'

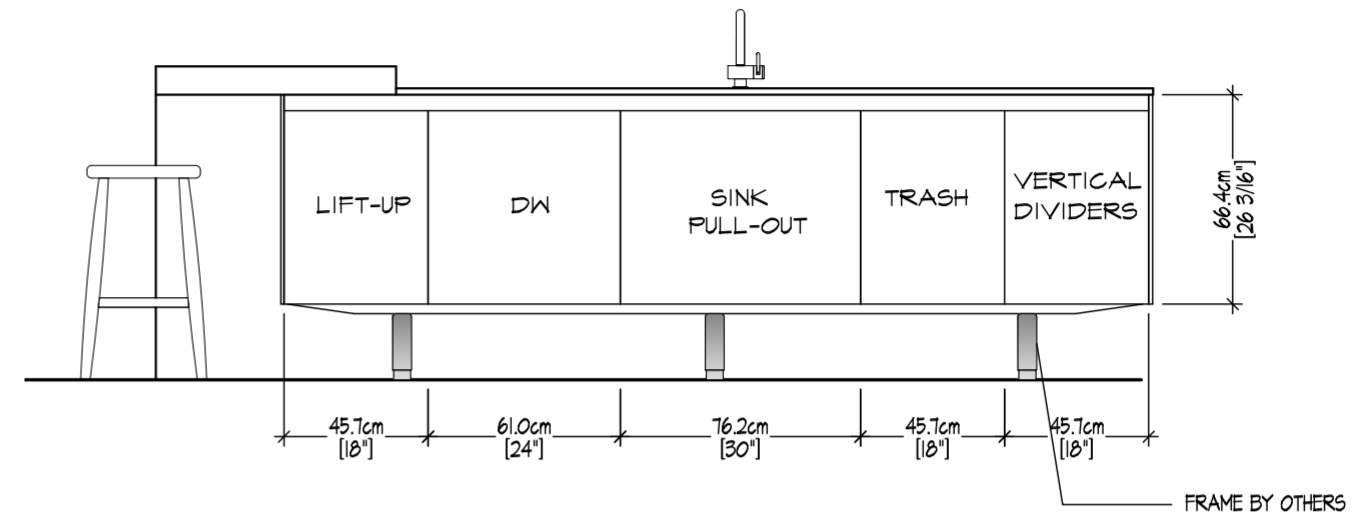


C KITCHEN ELEVATION Scale: 1/2" = 1'

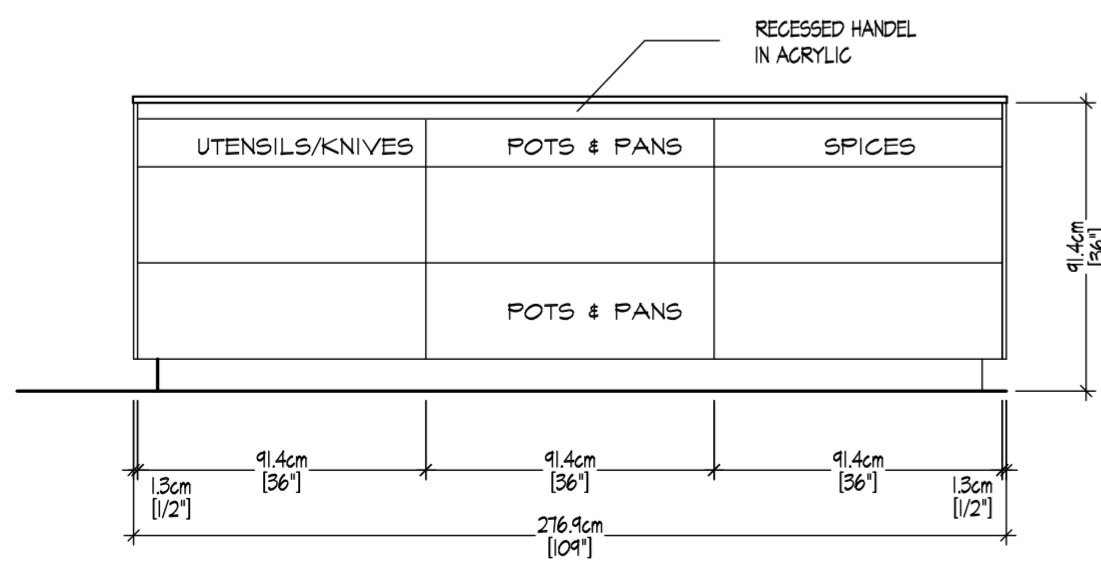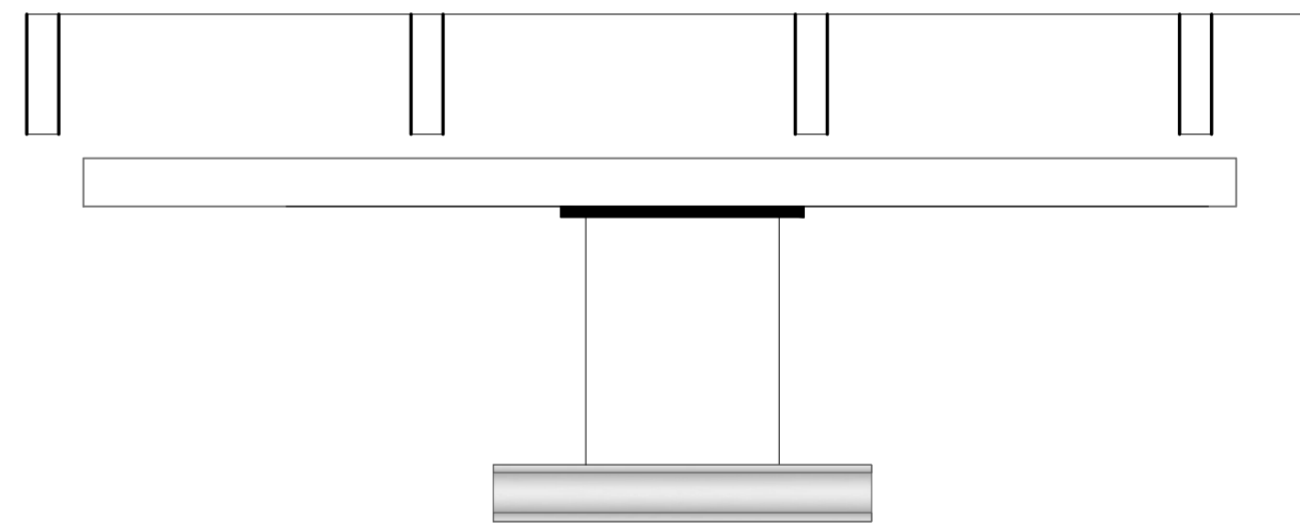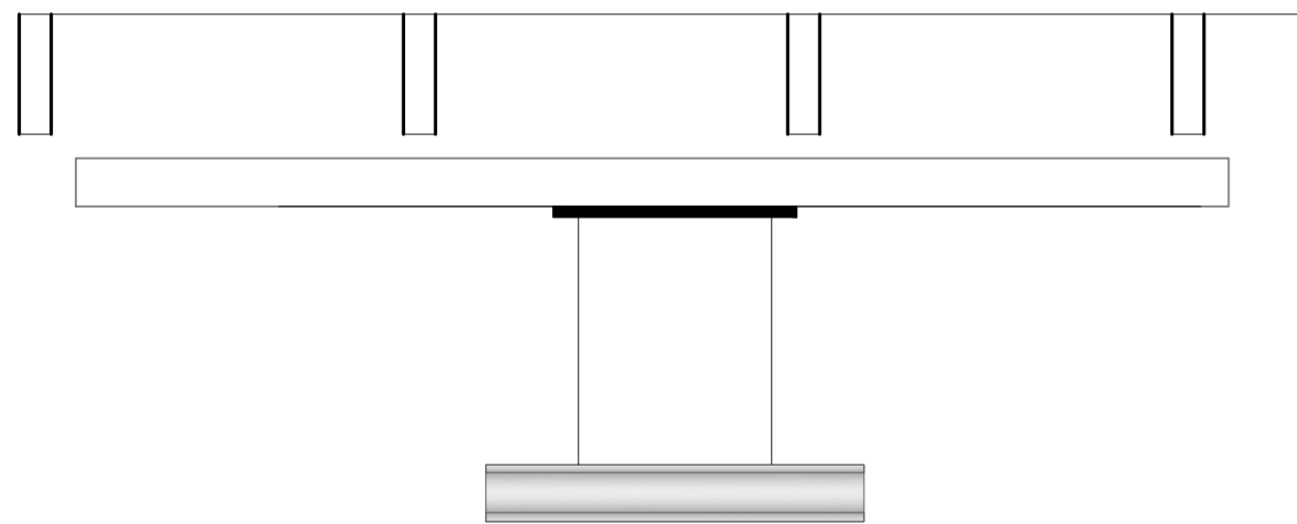

D KITCHEN ELEVATION Scale: 1/2" = 1'

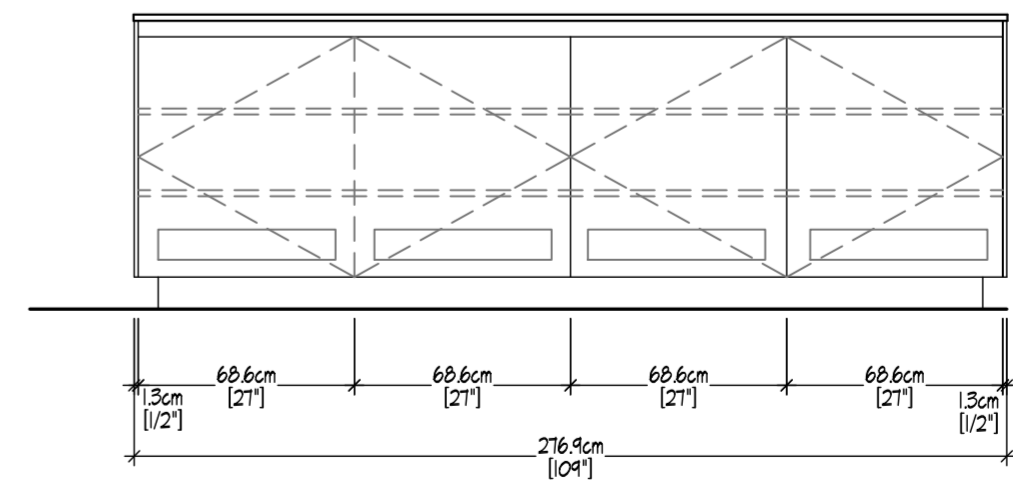


E KITCHEN ELEVATION Scale: 1/2" = 1'

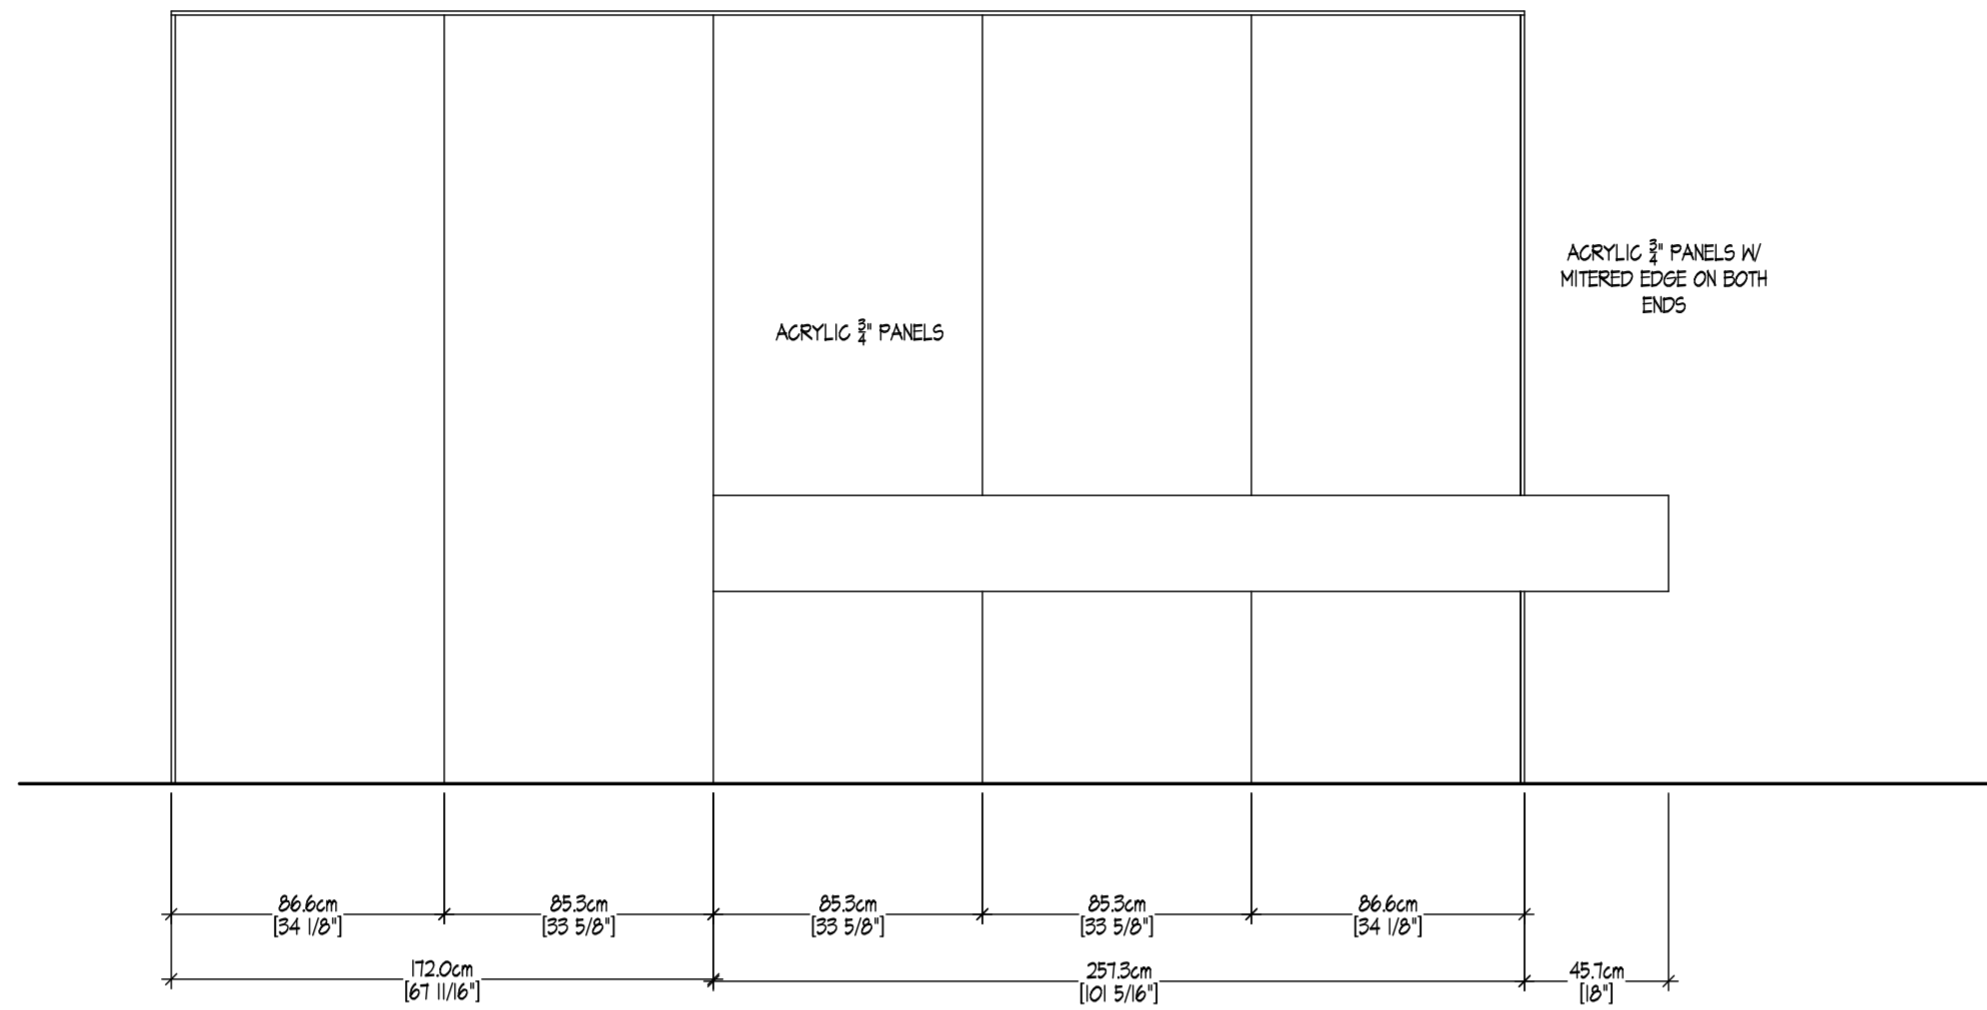

F KITCHEN ELEVATION

Scale: 1/2" = 1'

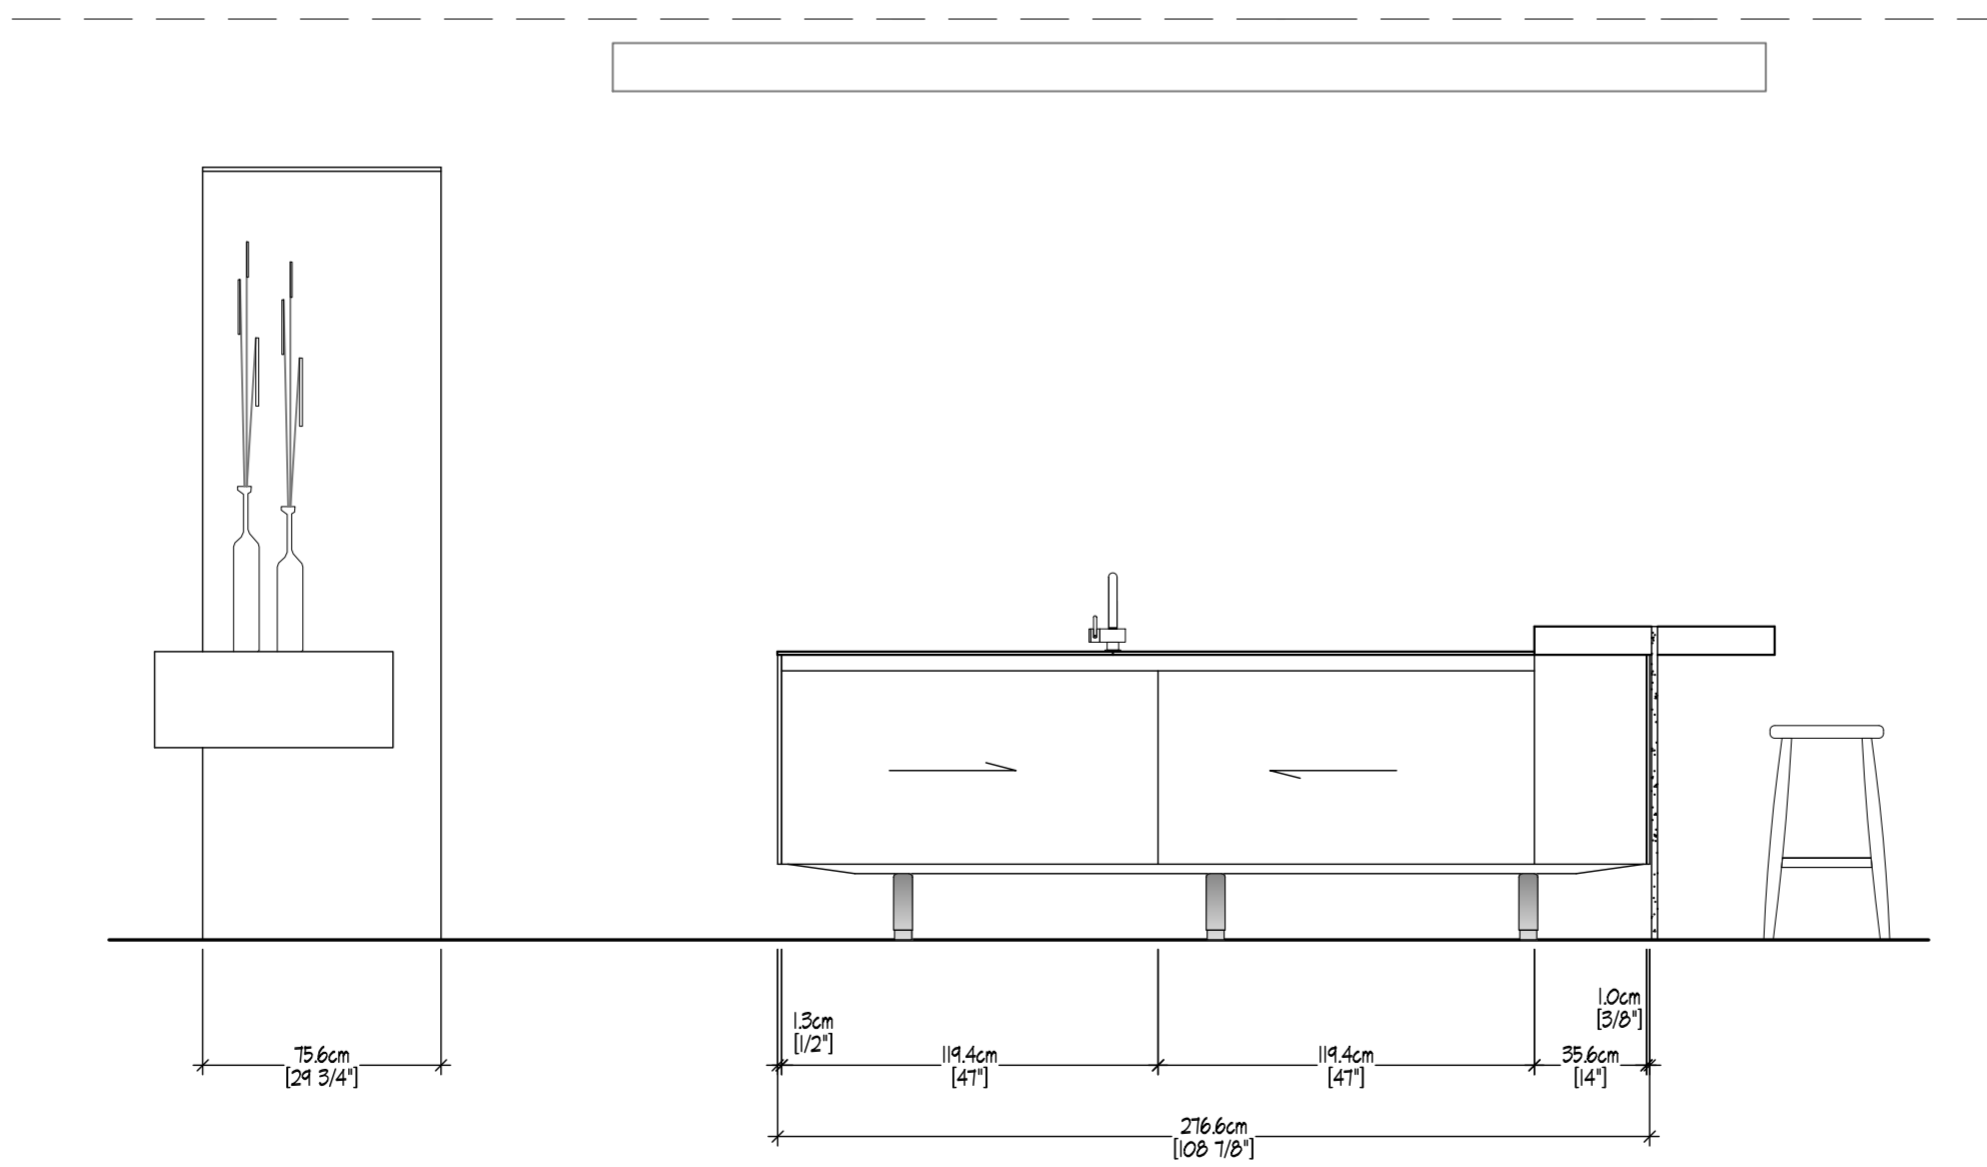

G KITCHEN ELEVATION

Scale: 1/2" = 1'